




Ground Floor Plan  
1 : 100

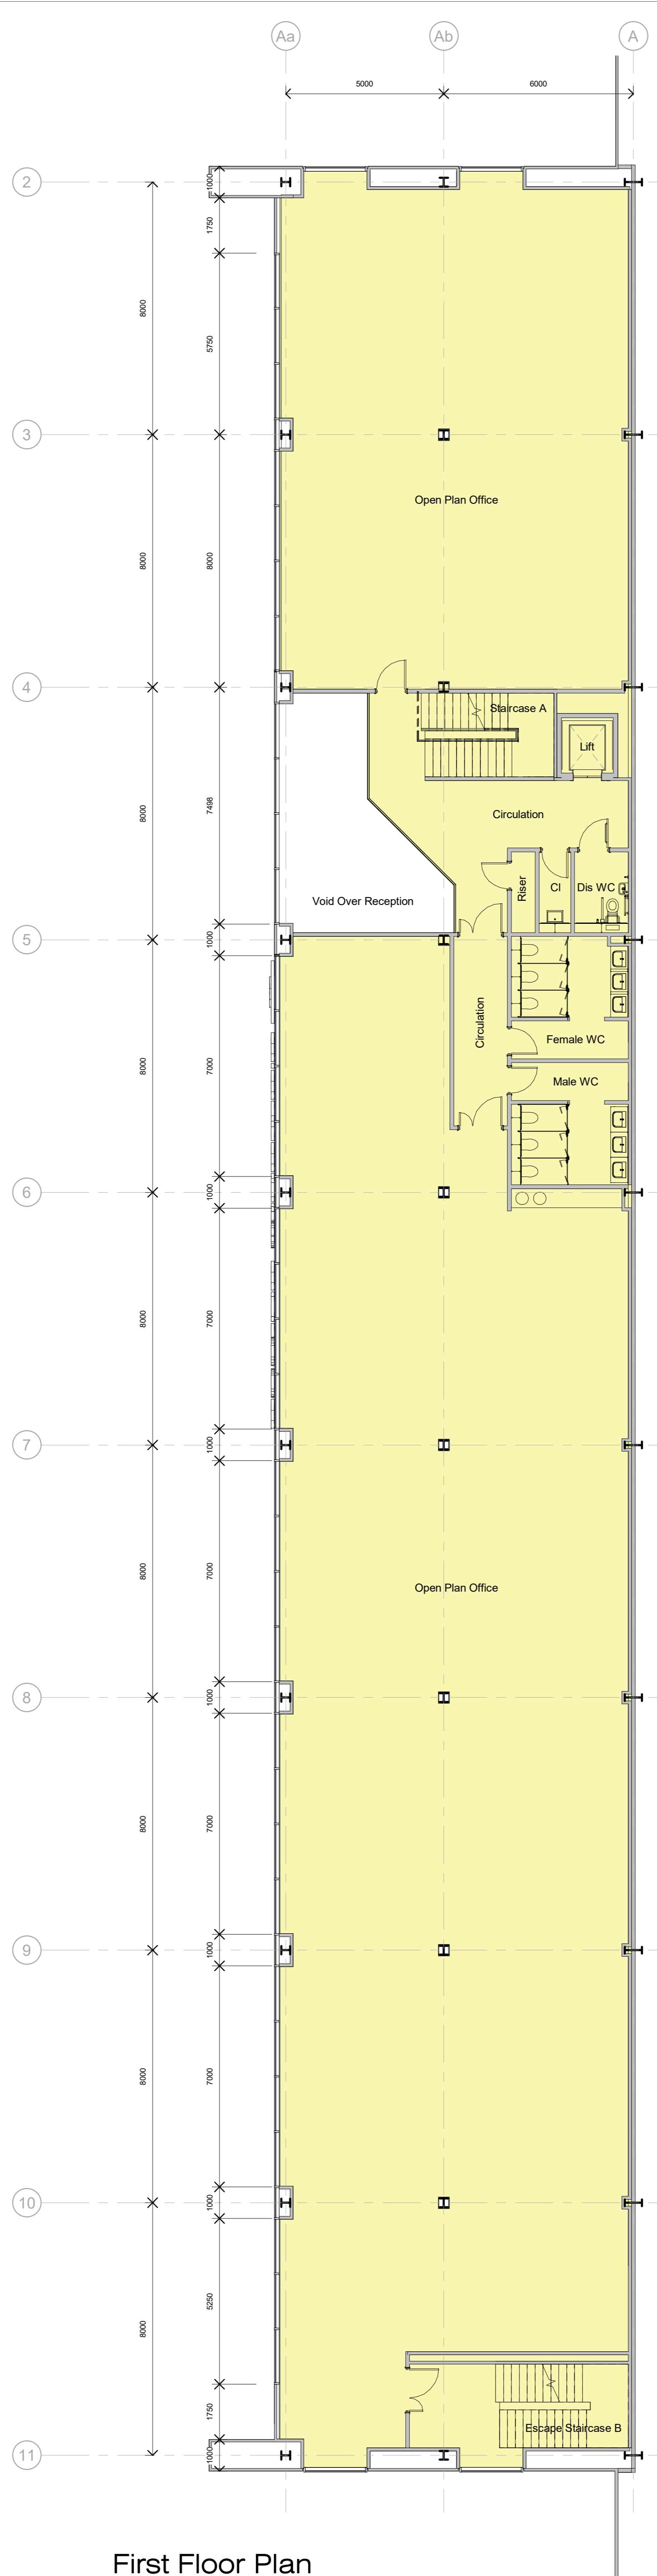

First Floor Plan  
1 : 100

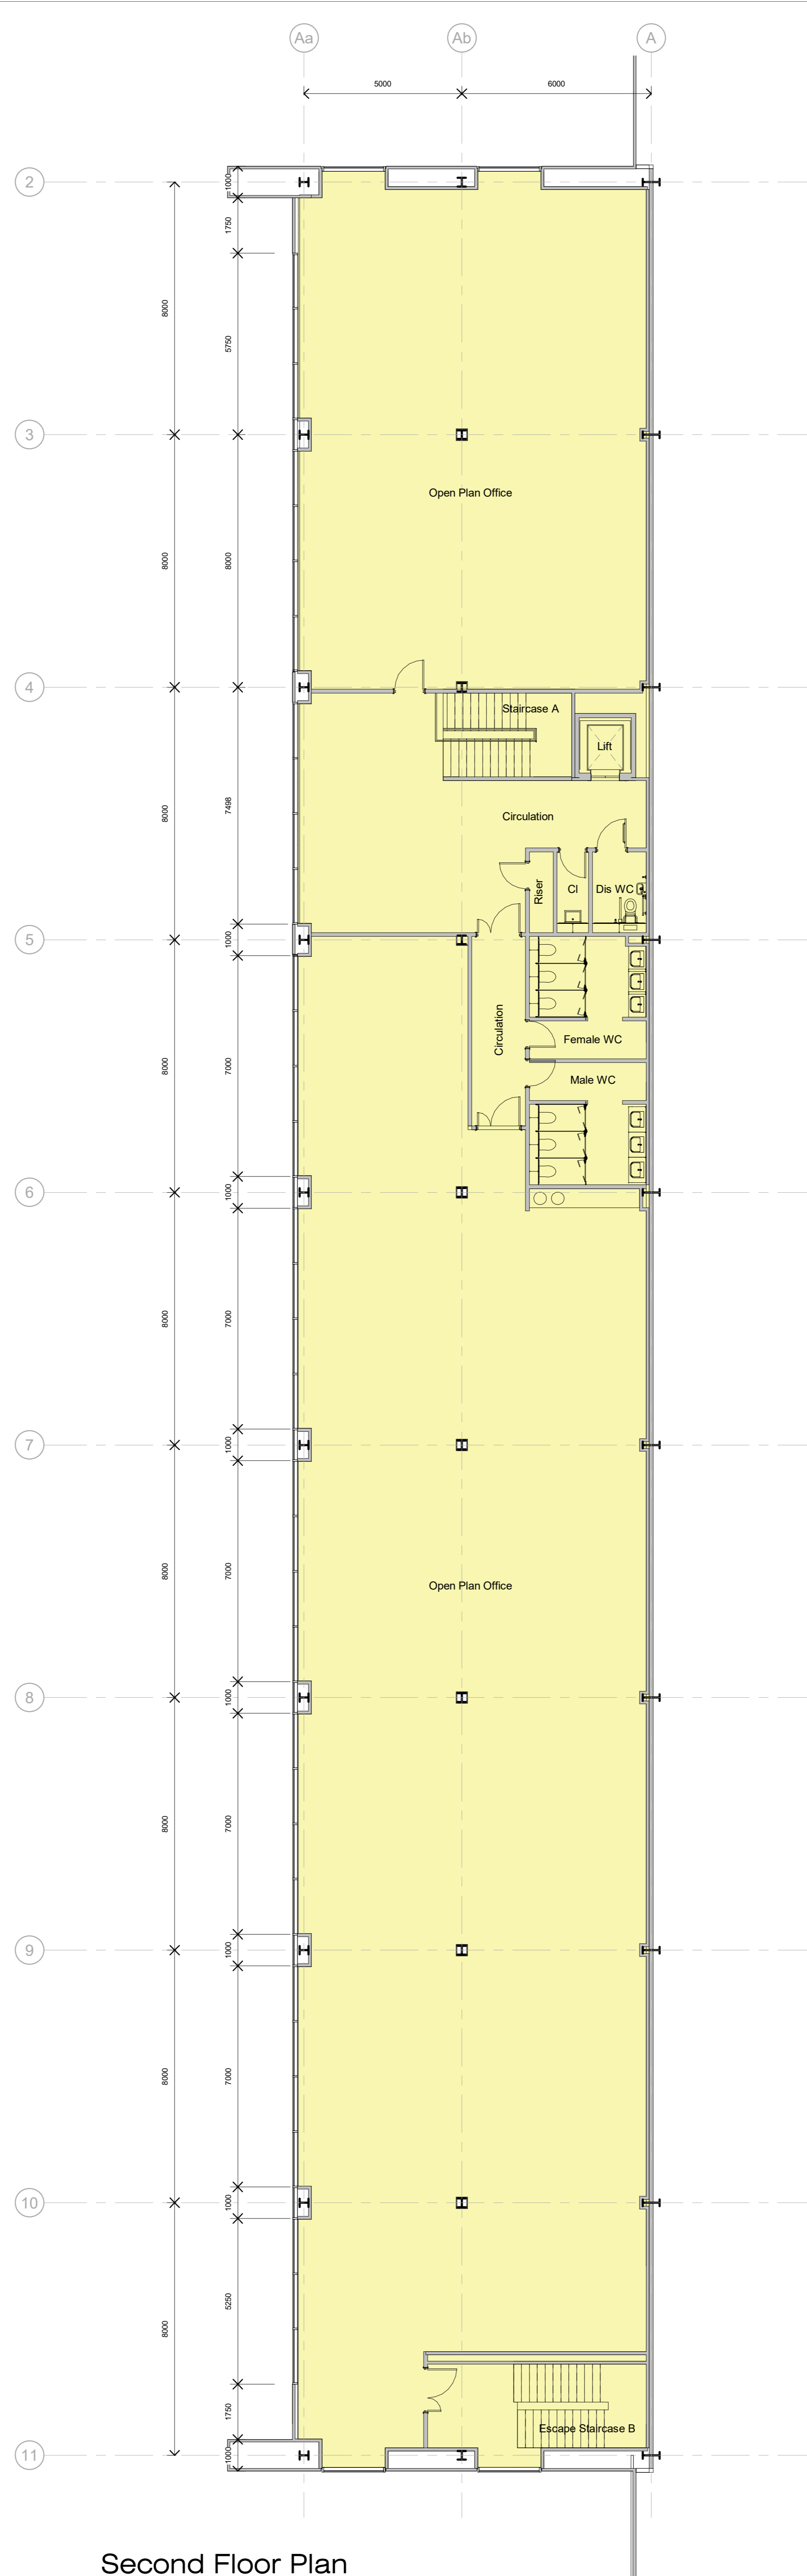

Second Floor Plan  
1 : 100

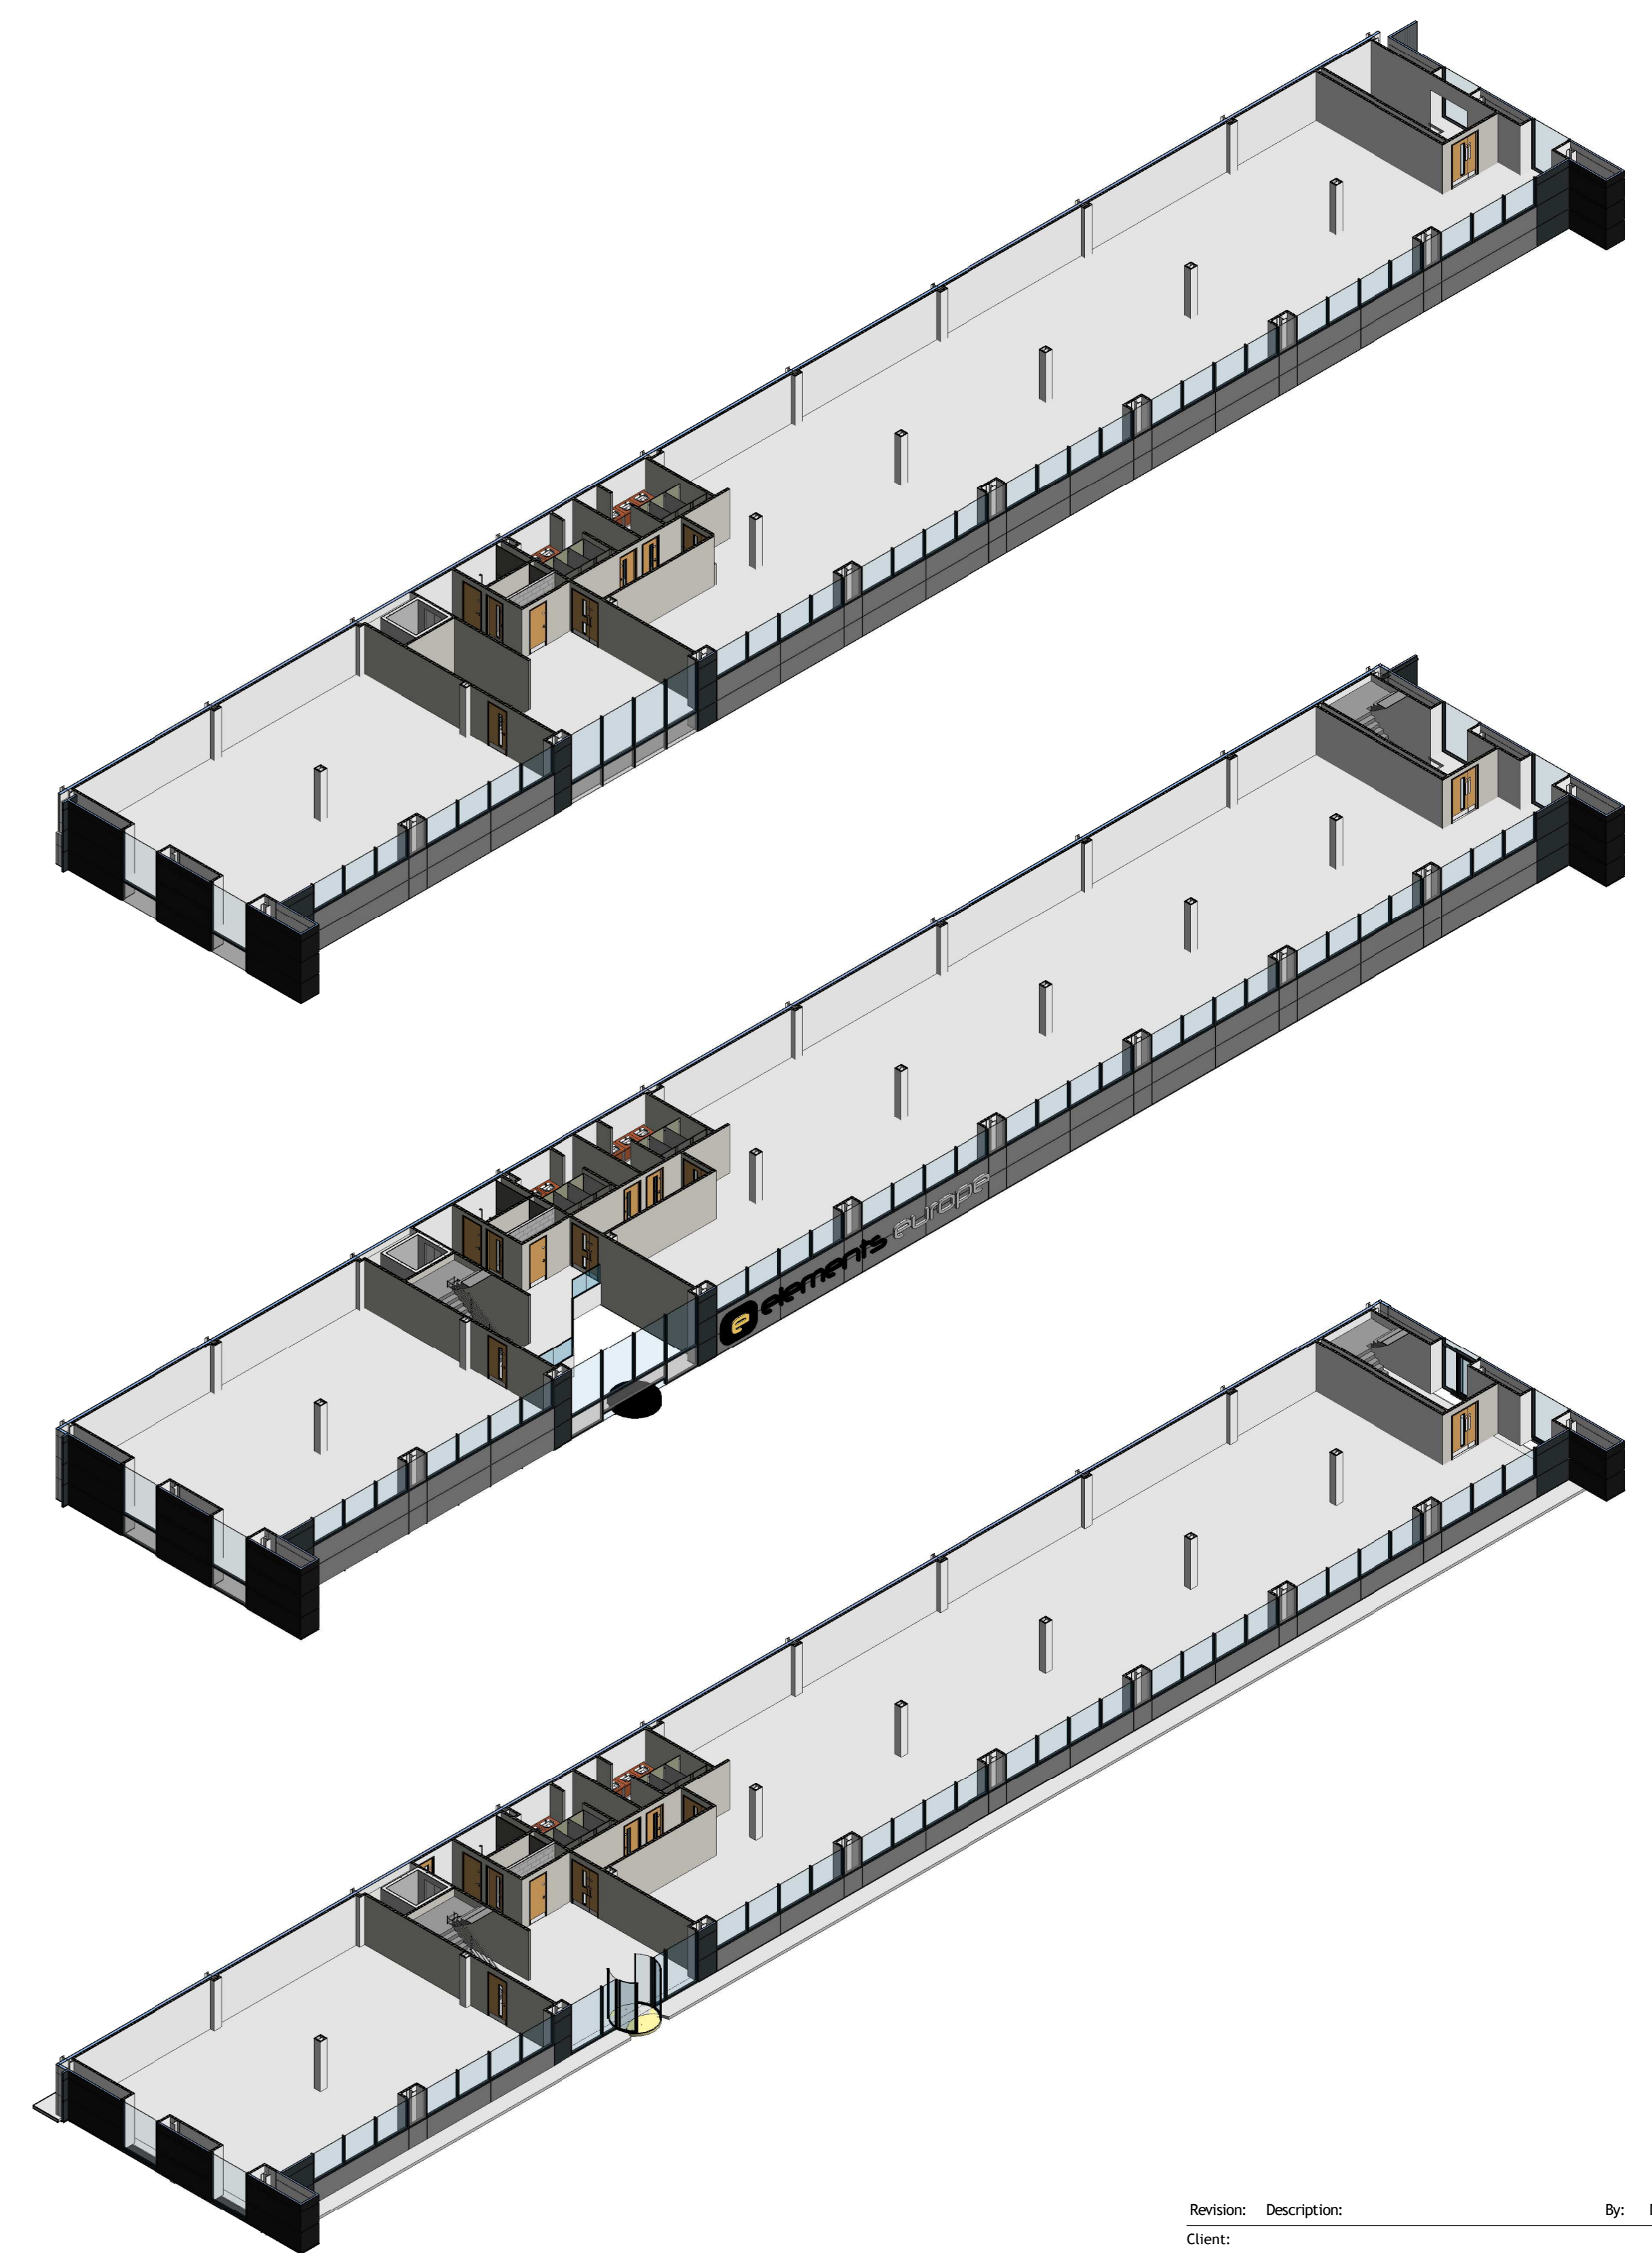

© 2021 webgray  
NOTE:  
THIS DRAWING IS A COPYRIGHT OF WEBB GRAY LTD AND SHOULD NOT BE REPRODUCED WITHOUT PERMISSION.  
ALL PROPOSALS ARE SUBJECT TO CONFIRMATION FOLLOWING DETAILED TOPOGRAPHICAL SURVEY AND GEOTECH INVESTIGATION WORK.  
IT HAS BEEN ASSUMED THAT OTHER THAN WHERE SHOWN THE SITE IS ESSENTIALLY FLAT WITH NO EXISTENTS TO ABOVE OR BELOW GROUND SERVICES.  
ALL PROPOSALS ARE SUBJECT TO CONFIRMATION FOLLOWING LIAISONS WITH RELEVANT LOCAL AUTHORITIES.  
PRELIMINARY INDICATIVE DRAWINGS MAY BE BASED UPON INFORMATION FROM VARIOUS SOURCES, THE ACCURACY OF WHICH CANNOT BE GUARANTEED.  
WHERE BOUNDARIES ARE SHOWN THESE ARE AS ADVISED BY THE CLIENT AND ARE FOR GENERAL GUIDANCE ONLY. WHERE PLOTTED WITH REFERENCE TO LAND REGISTRY DATA WHERE AVAILABLE AND INTERPOLATED AS PHYSICAL FEATURES ON SITE WHERE POSSIBLE, THEY ARE NOT INTENDED TO REPRESENT DEFINITIVE SITE EXTENTS OR LEGAL OWNERSHIP.  
ALL DIMENSIONS AND SETTING OUT COORDINATES TO BE CHECKED ON THE PROJECT SITE BEFORE WORK IS COMMENCED OR MAKING ANY SHOP DRAWINGS.  
IF THIS DRAWING HAS BEEN RECEIVED ELECTRONICALLY IT IS THE RECIPIENTS RESPONSIBILITY TO PRINT THE DOCUMENT TO THE CORRECT SCALE. ALL DIMENSIONS ARE IN MILLIMETRES UNLESS STATED OTHERWISE. IT IS RECOMMENDED THAT INFORMATION IS NOT SCALED OFF THIS DRAWING. THIS DRAWING SHOULD BE READ IN CONJUNCTION WITH ALL OTHER RELEVANT DRAWINGS AND SPECIFICATIONS.

Schedule Of Areas	
Floor	GIA
Warehouse	44,128 sqm (475,000 sqft)
3 Storey Office	2,322 sqm (25,000 sqft)
<b>Total</b>	<b>46,451 sqm (c.500,000sqft)</b>

Warehouse Measure to be taken from/to inside face of sheeting rail.  
Office Measure to be taken from/to face of plasterboard.

Revision: Description: By: Date:  
Client:

**STOFORD**

Project:  
IS4 Element

Drawing Title:  
Office Floor Plans

webgray  
Webb Gray Ltd  
Chartered Architects  
19-21 Colmore Row  
Birmingham B3 2AP  
t: 0121 416 6200  
e: architects@webbgray.co.uk  
www.webbgray.co.uk

Scale @ A0: Date: Drafted: Checked:  
1 : 100 SEP 21 AS DDH  
Job No: Drawing No: Revision:  
8676 SK-23-09-21-P-101

PLANNING